

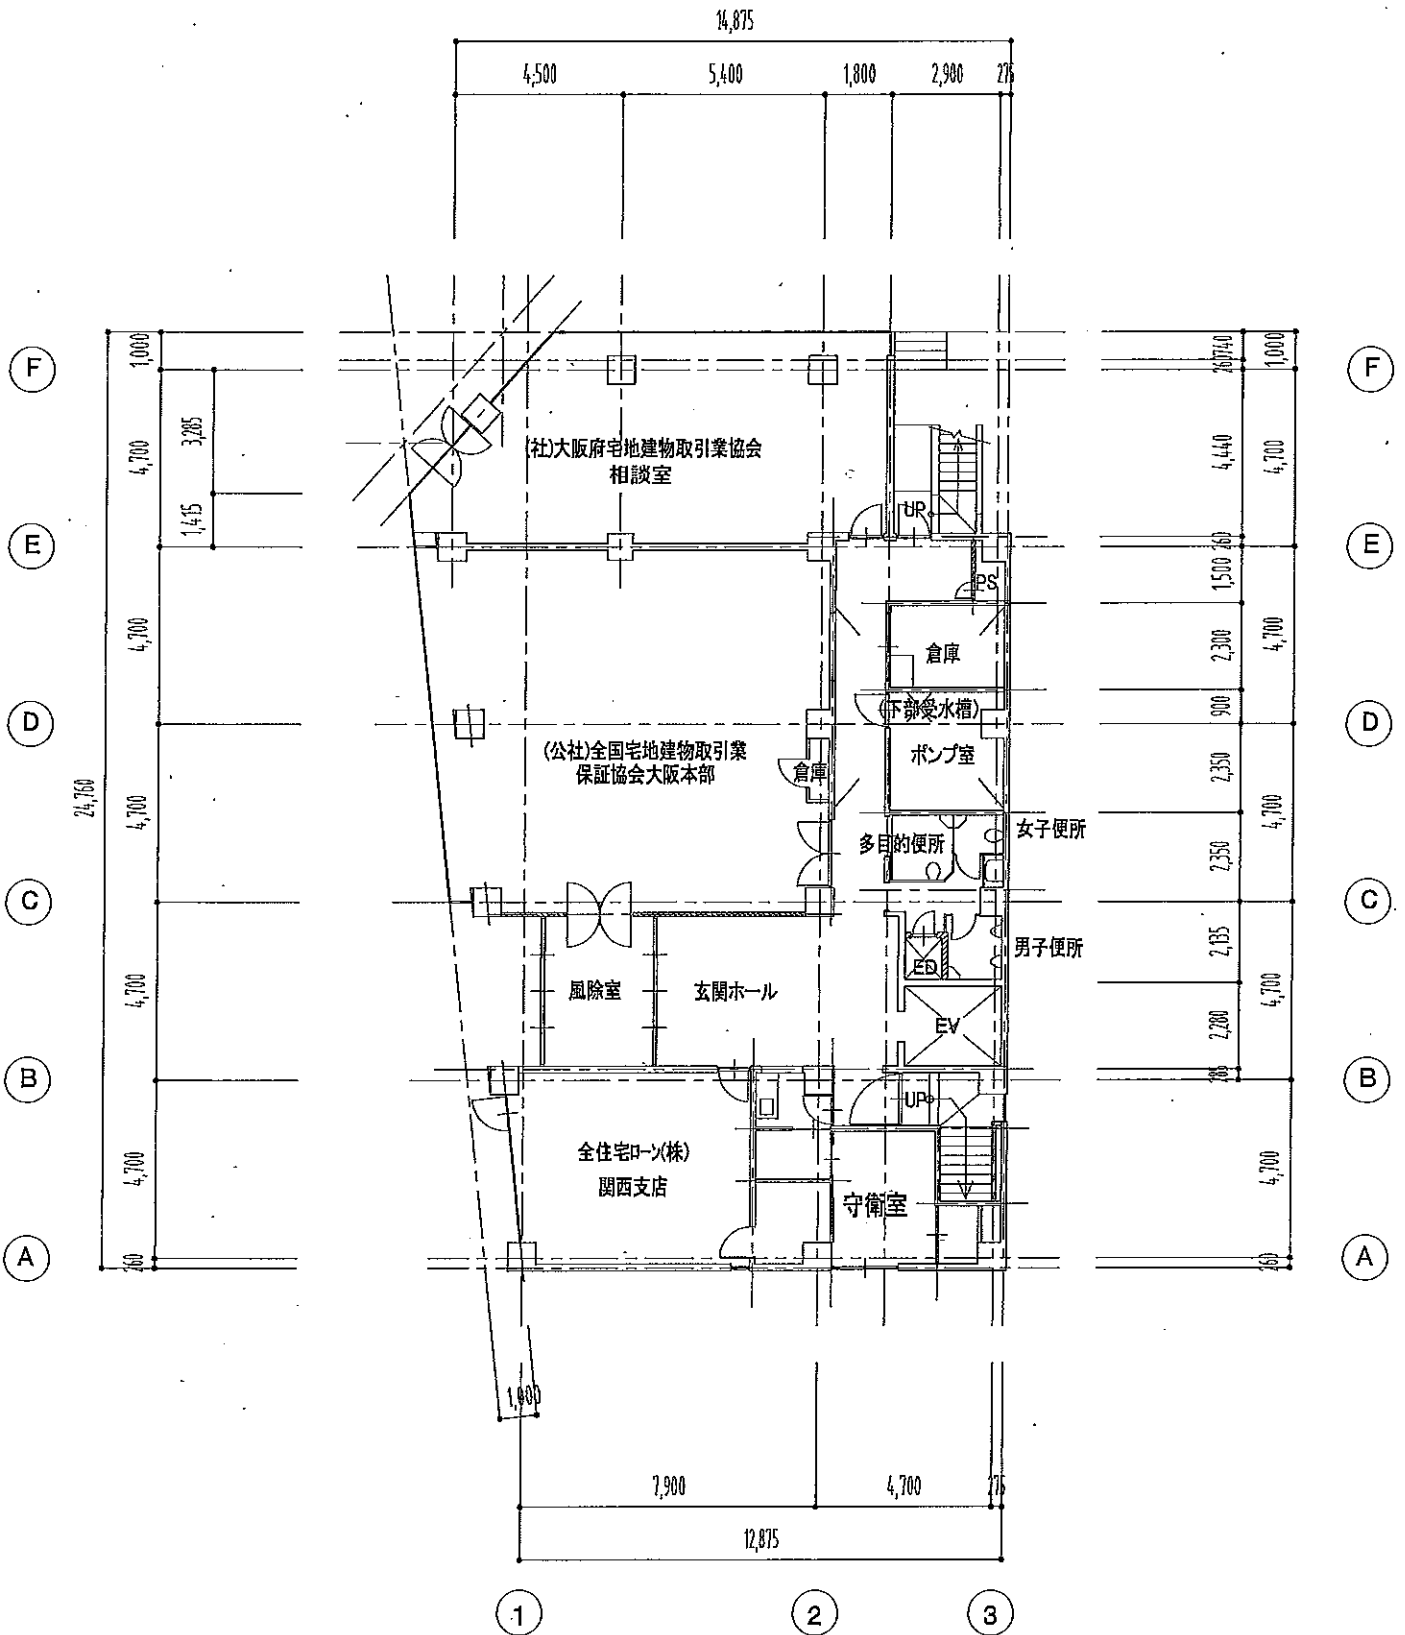


平面図・立面図

(2A)

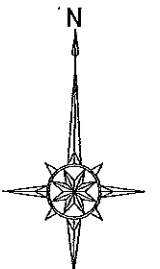


1階 平面図 1/200

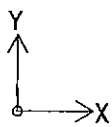


平面図・立面図

2A

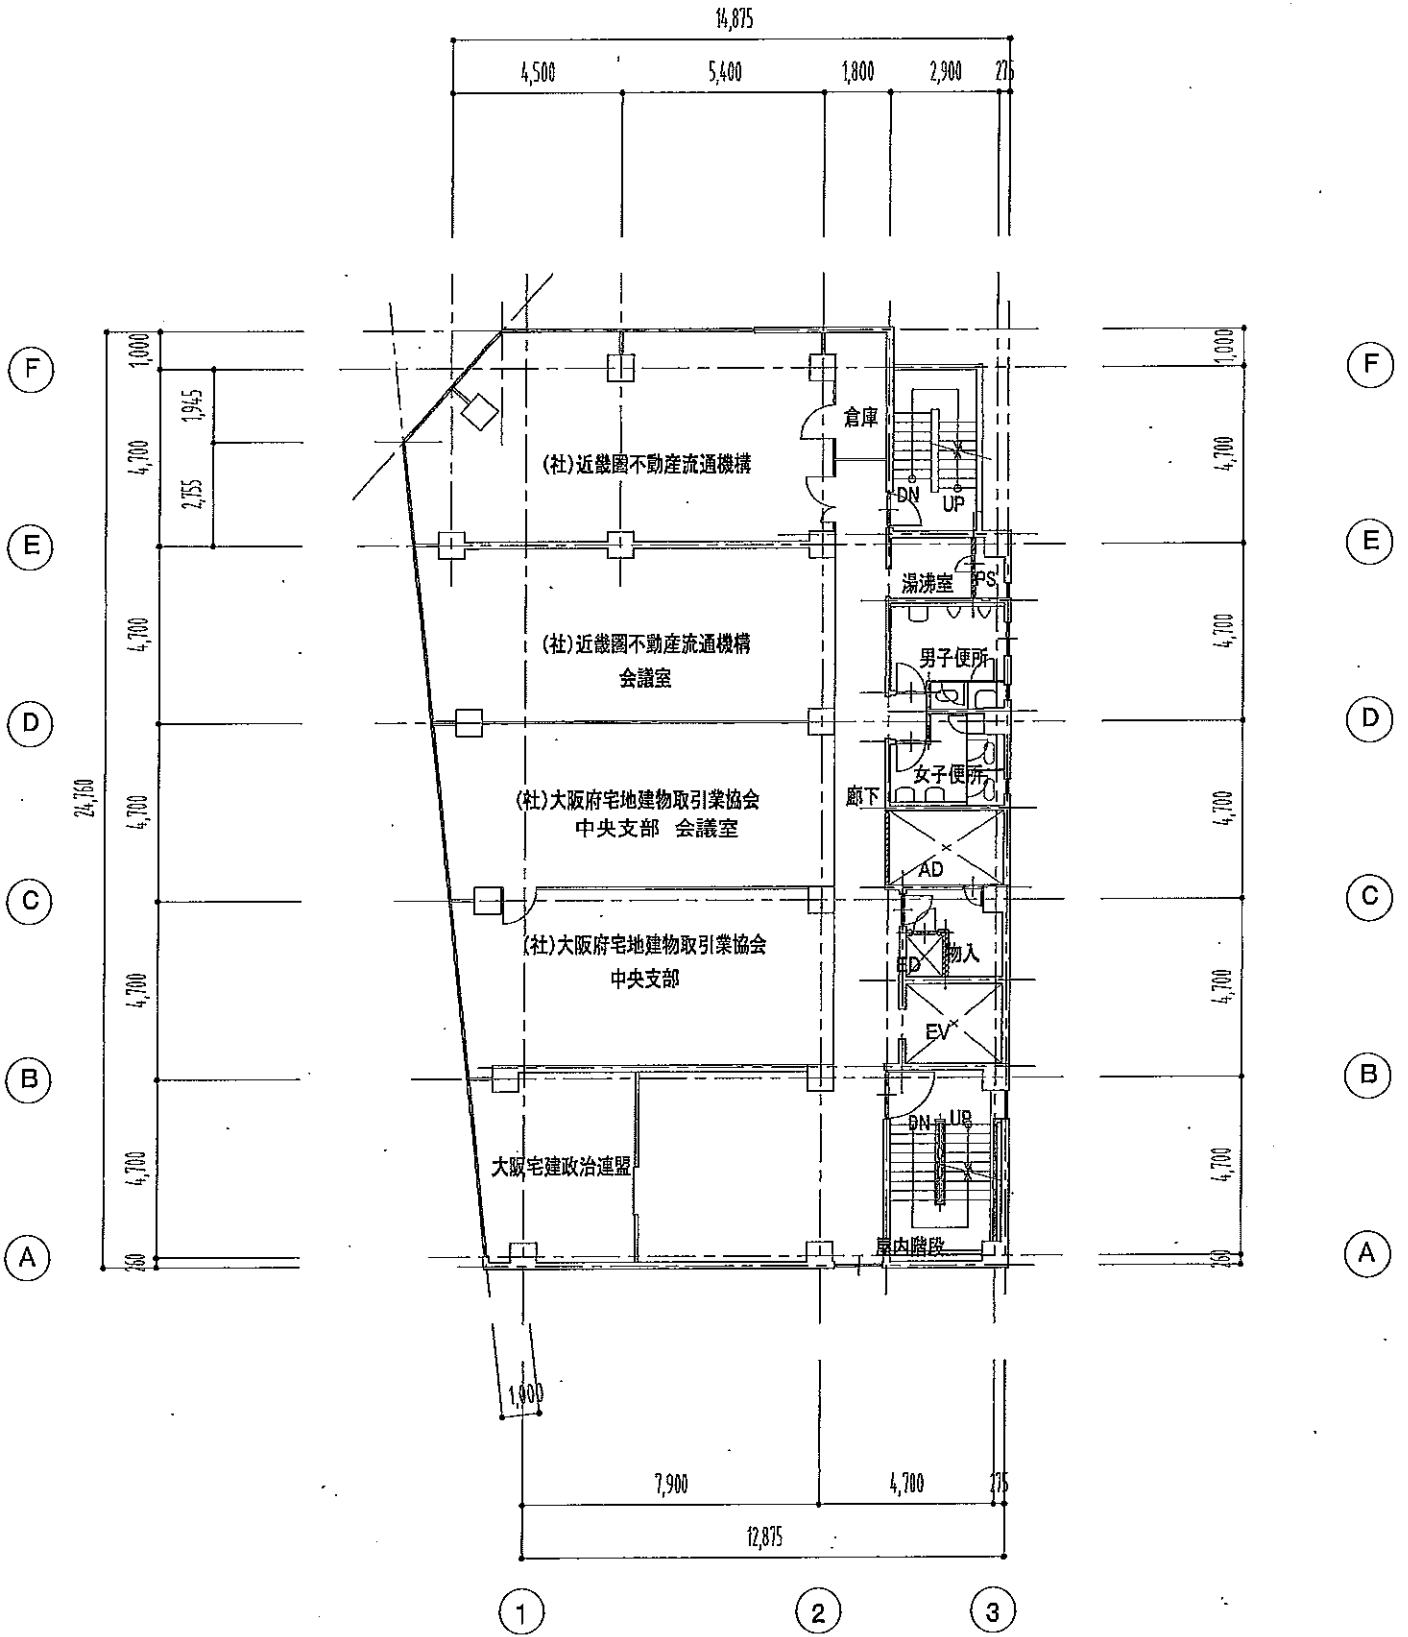


2階 平面図 1/200

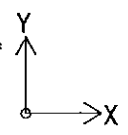




平面図・立面図

2A

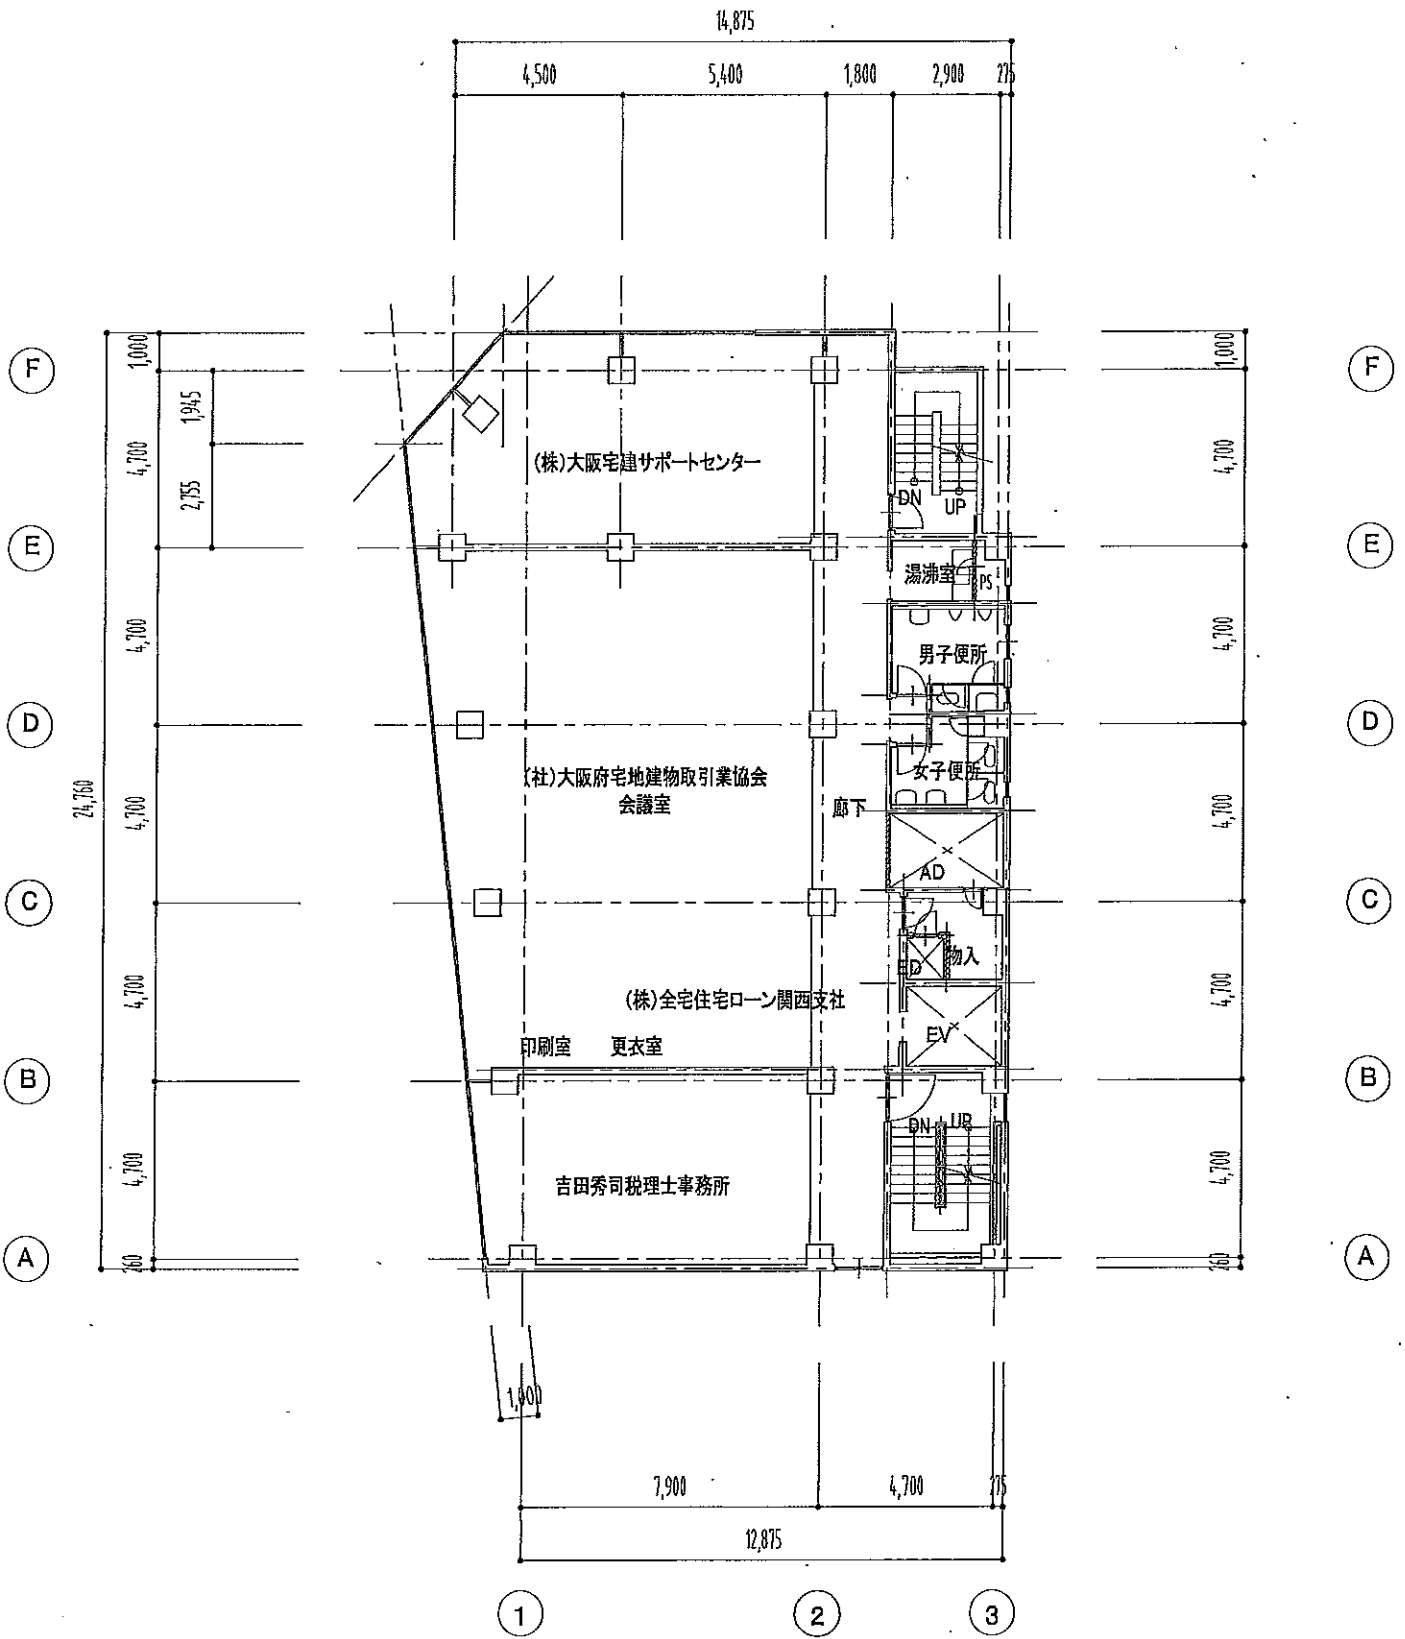


4階 平面図 1/200

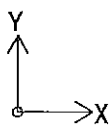


平面図・立面図

2A

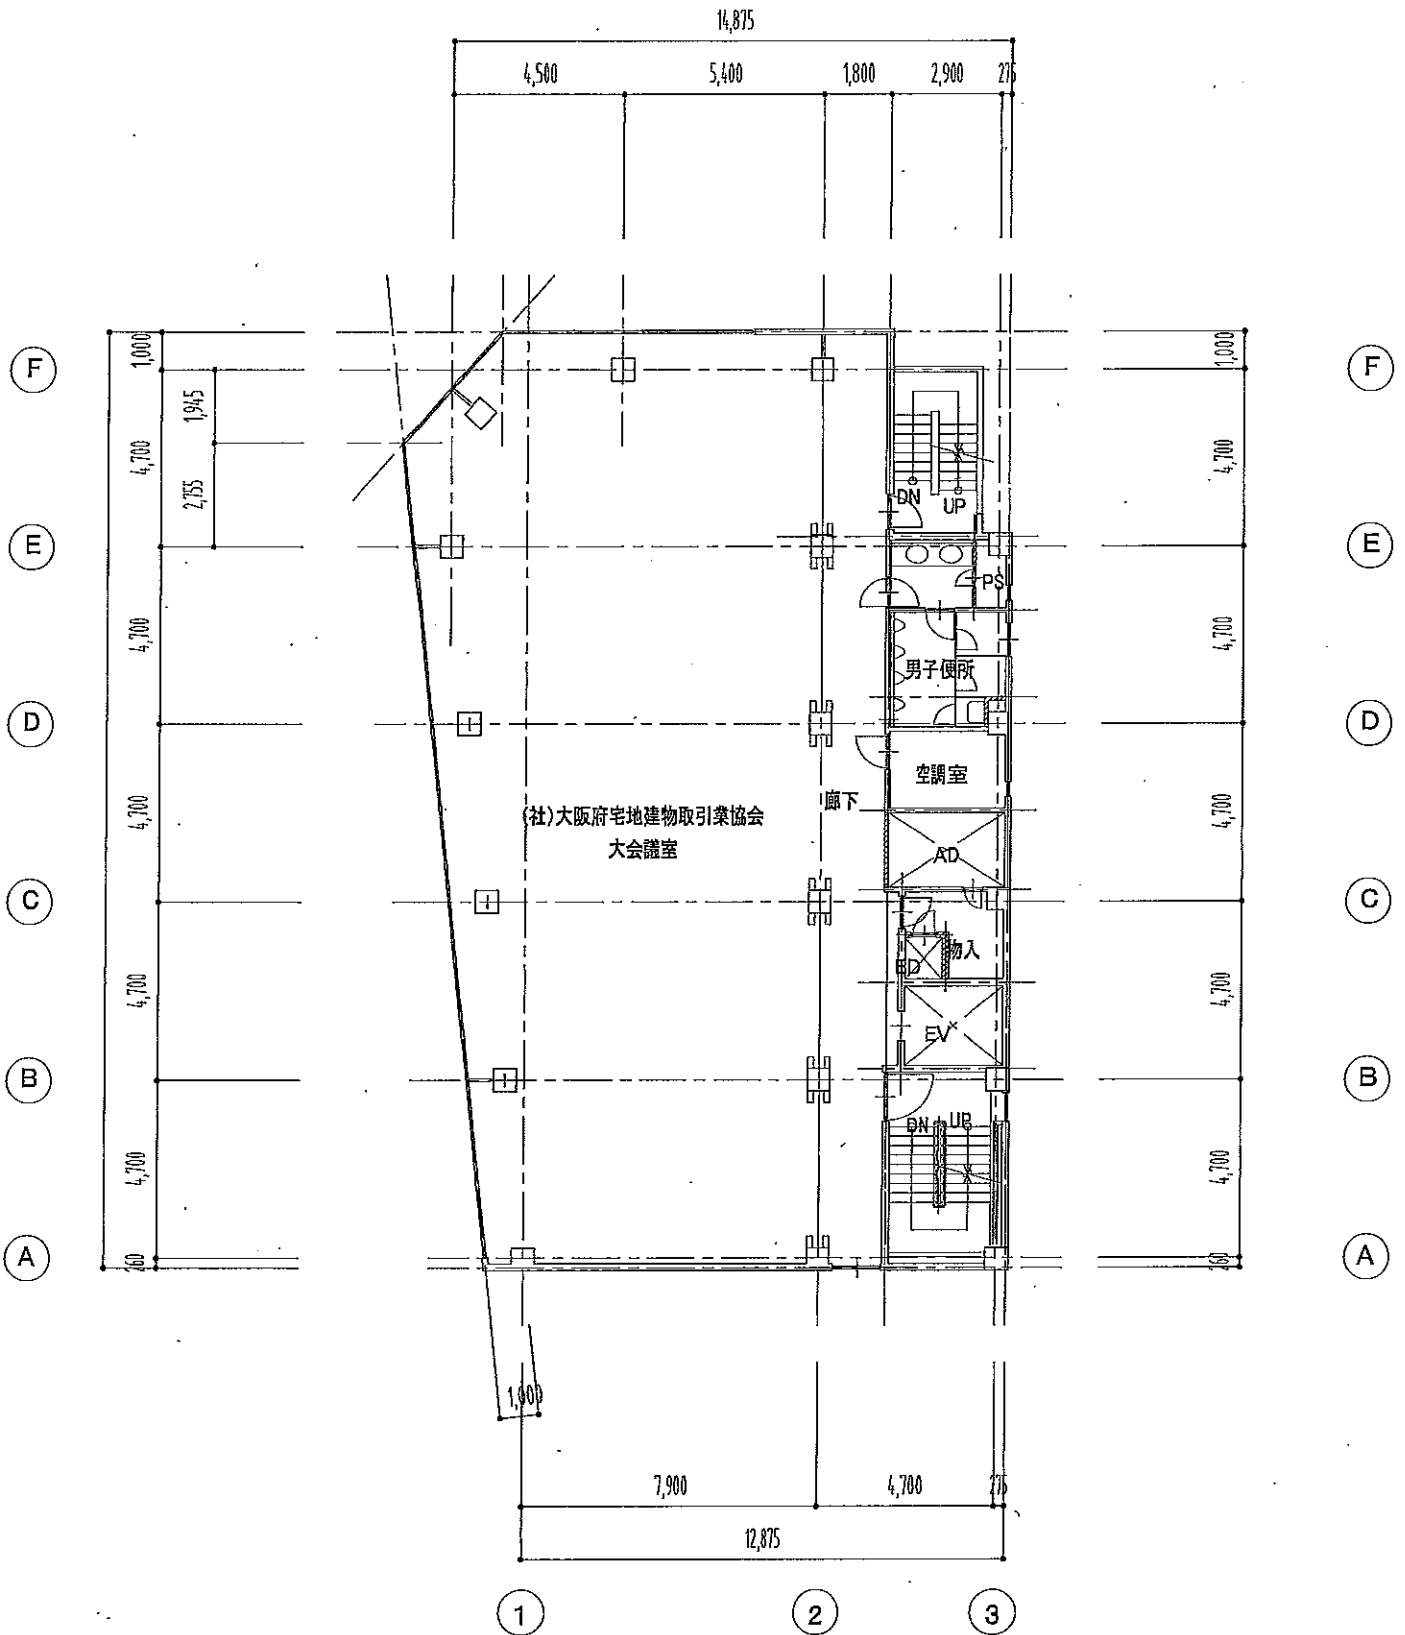


5階 平面図 1/200

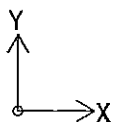





平面図・立面図

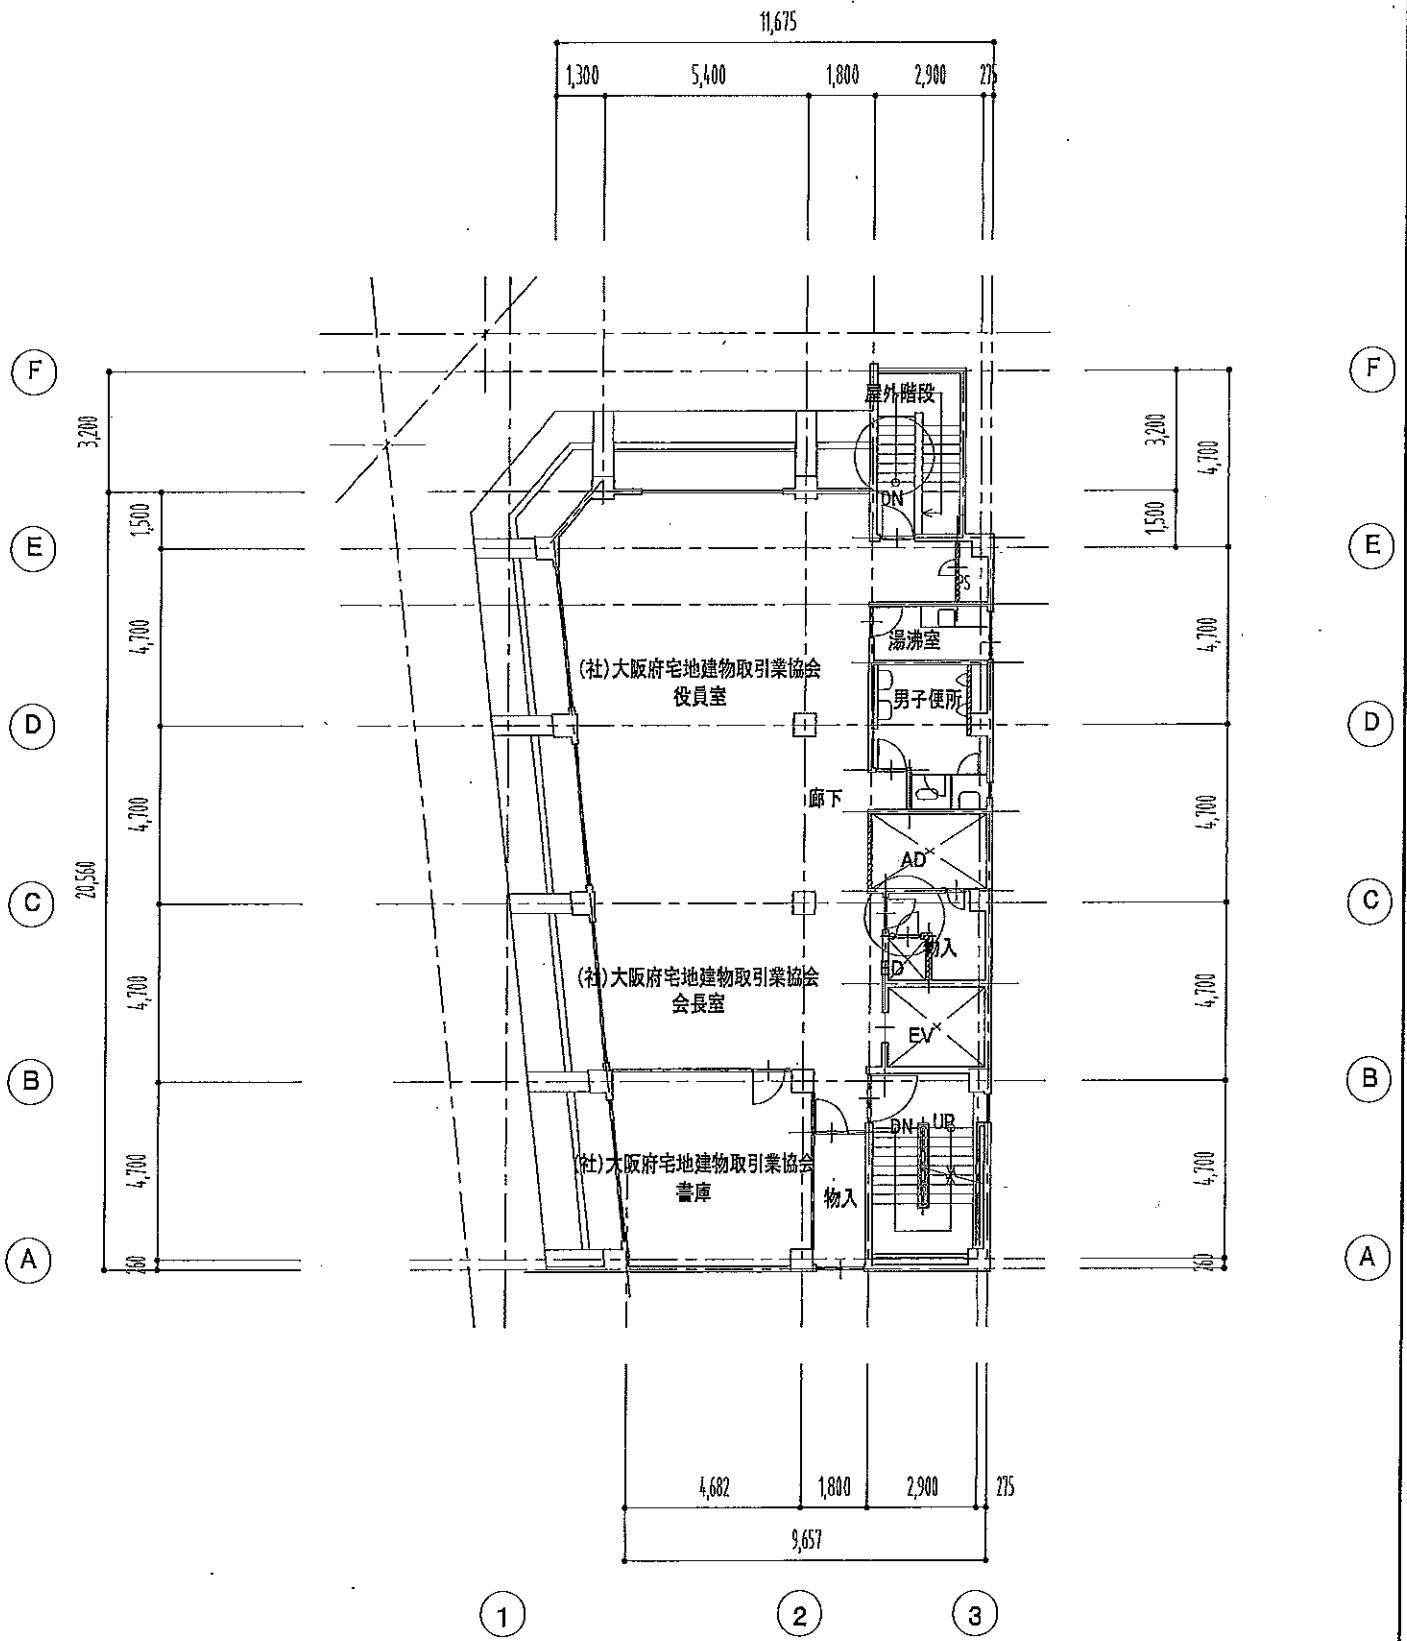


7階 平面図 1/200

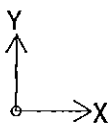

平面図・立面図

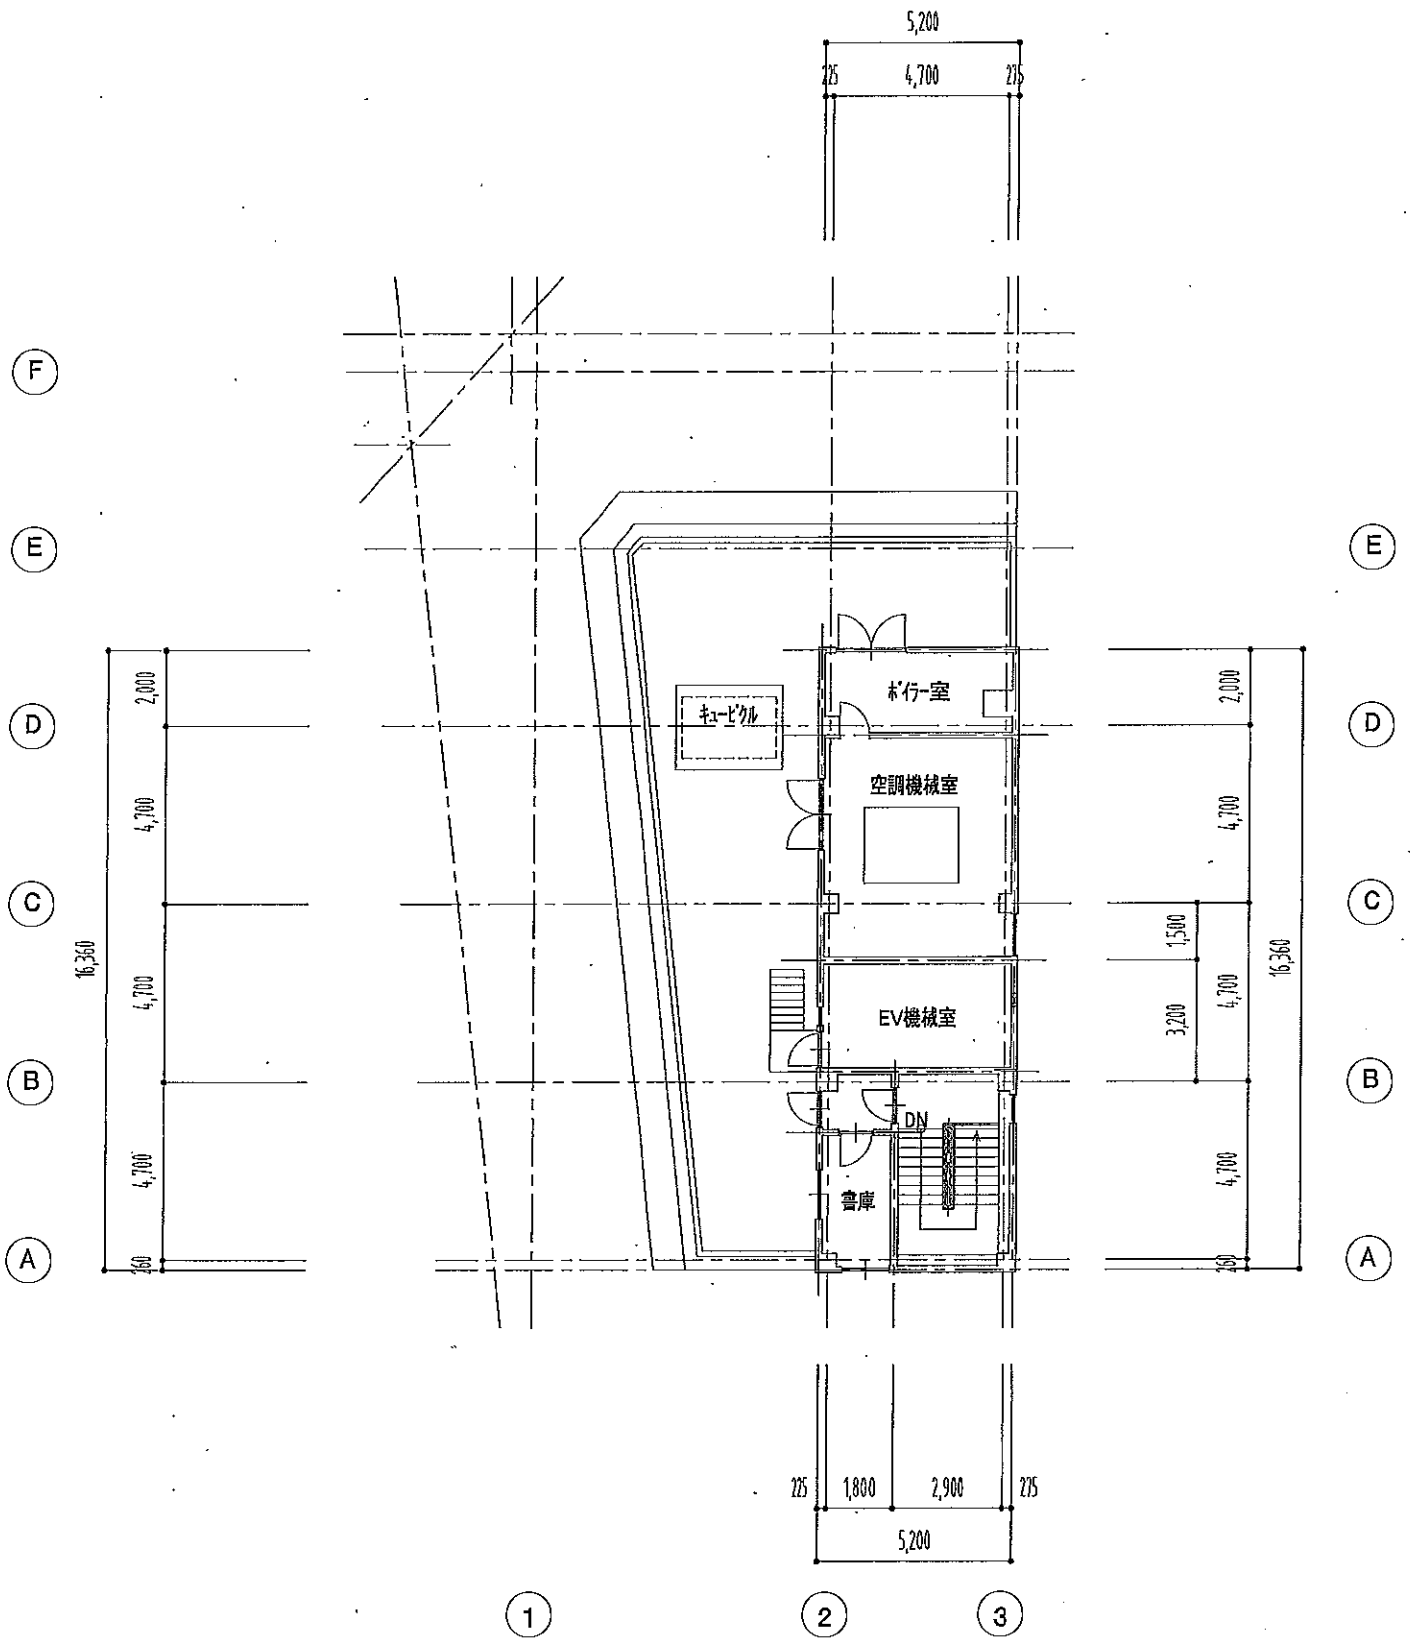


8階 平面図 1/200

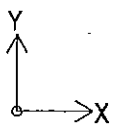





平面图·立面图

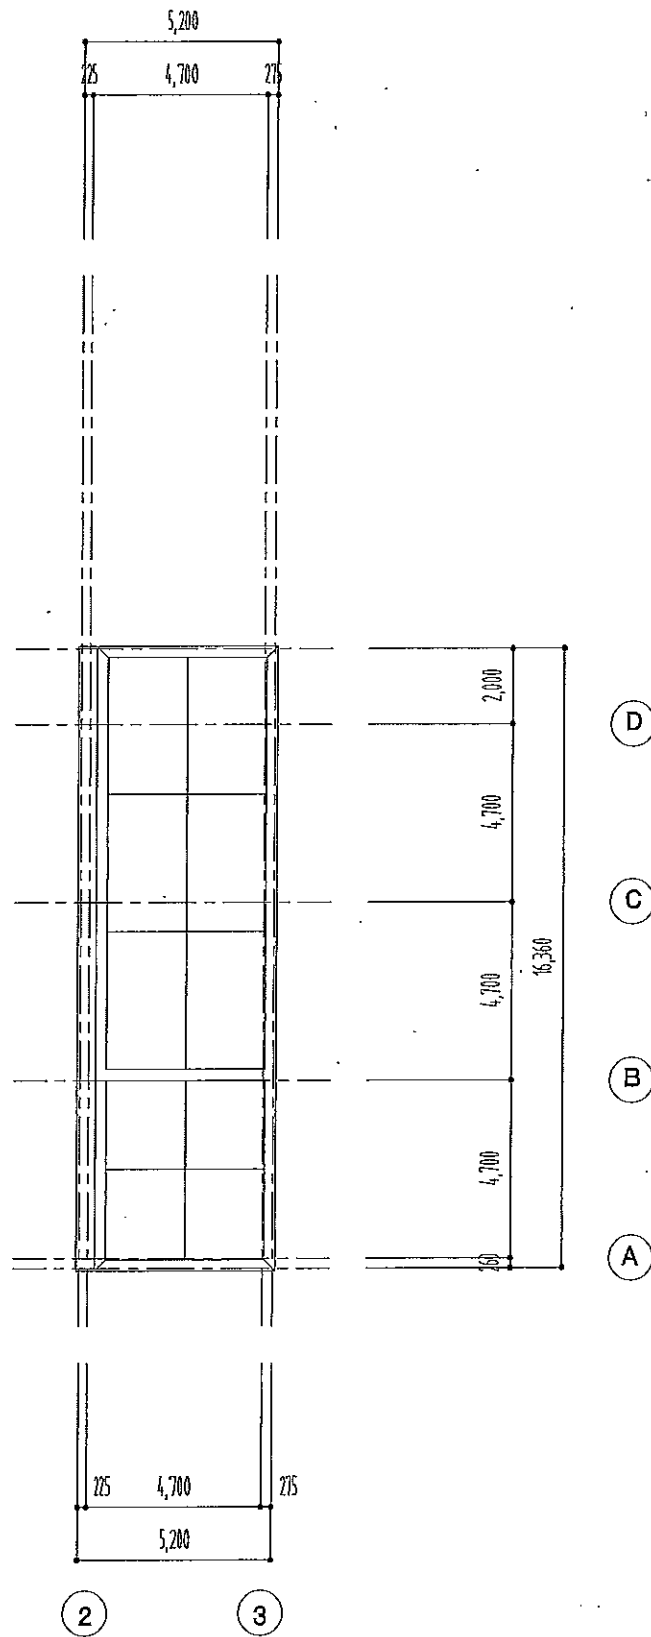

R階 平面图 1/200

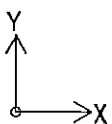


平面図・立面図

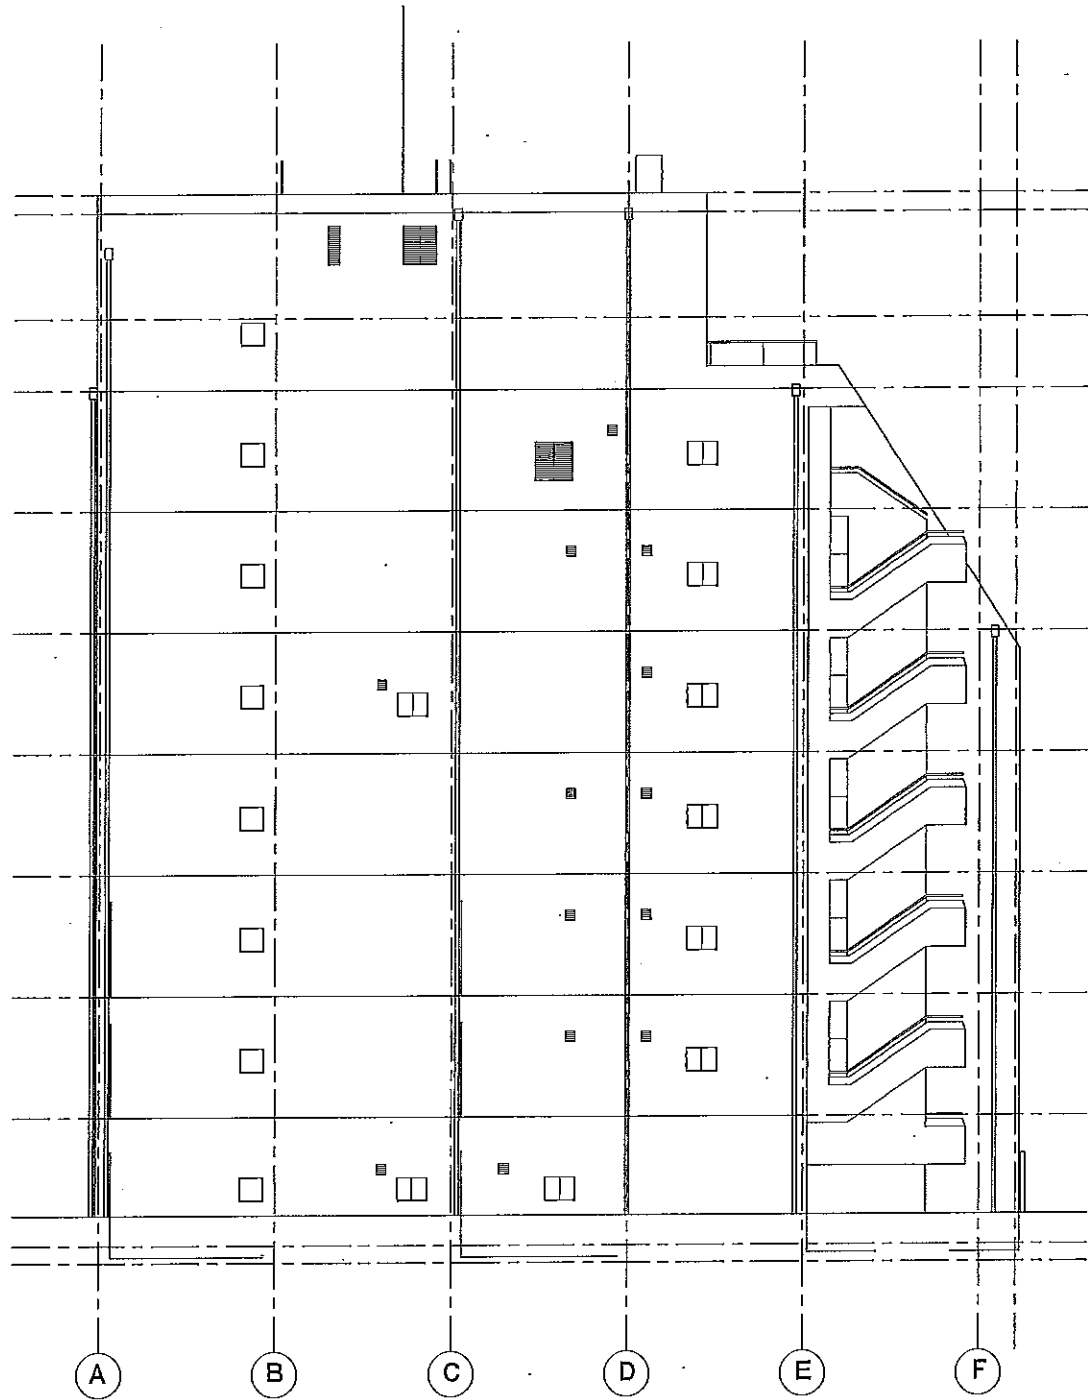

東立面図 1/200

平面图·立面图

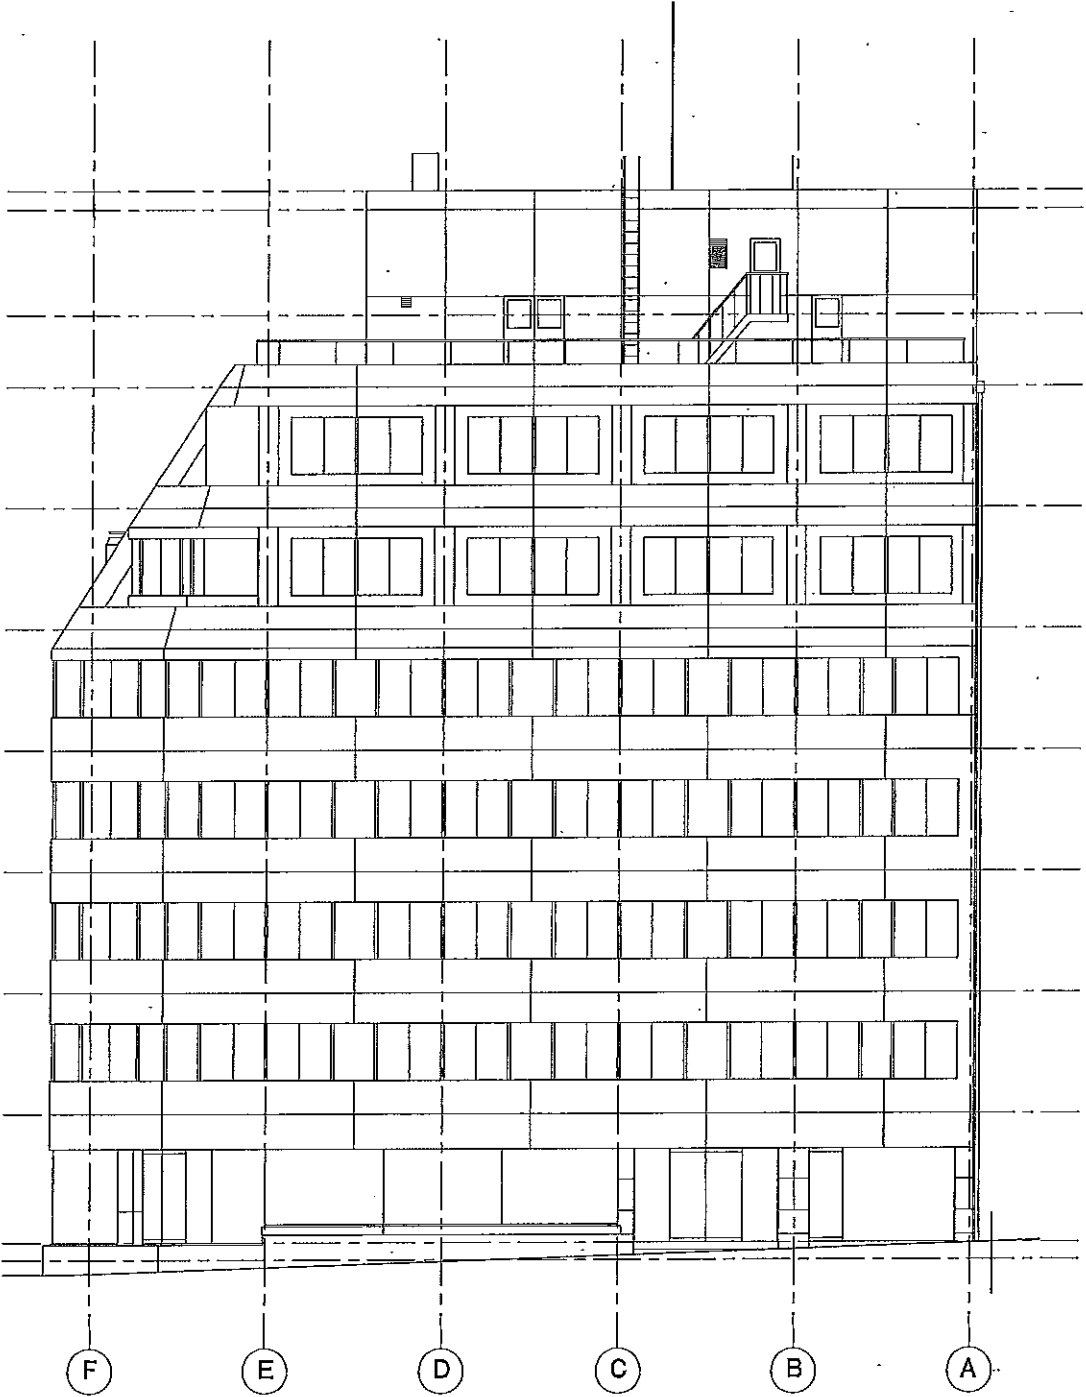

西立面图 1/200



